




Resilient St. Vrain Project (RSVP)

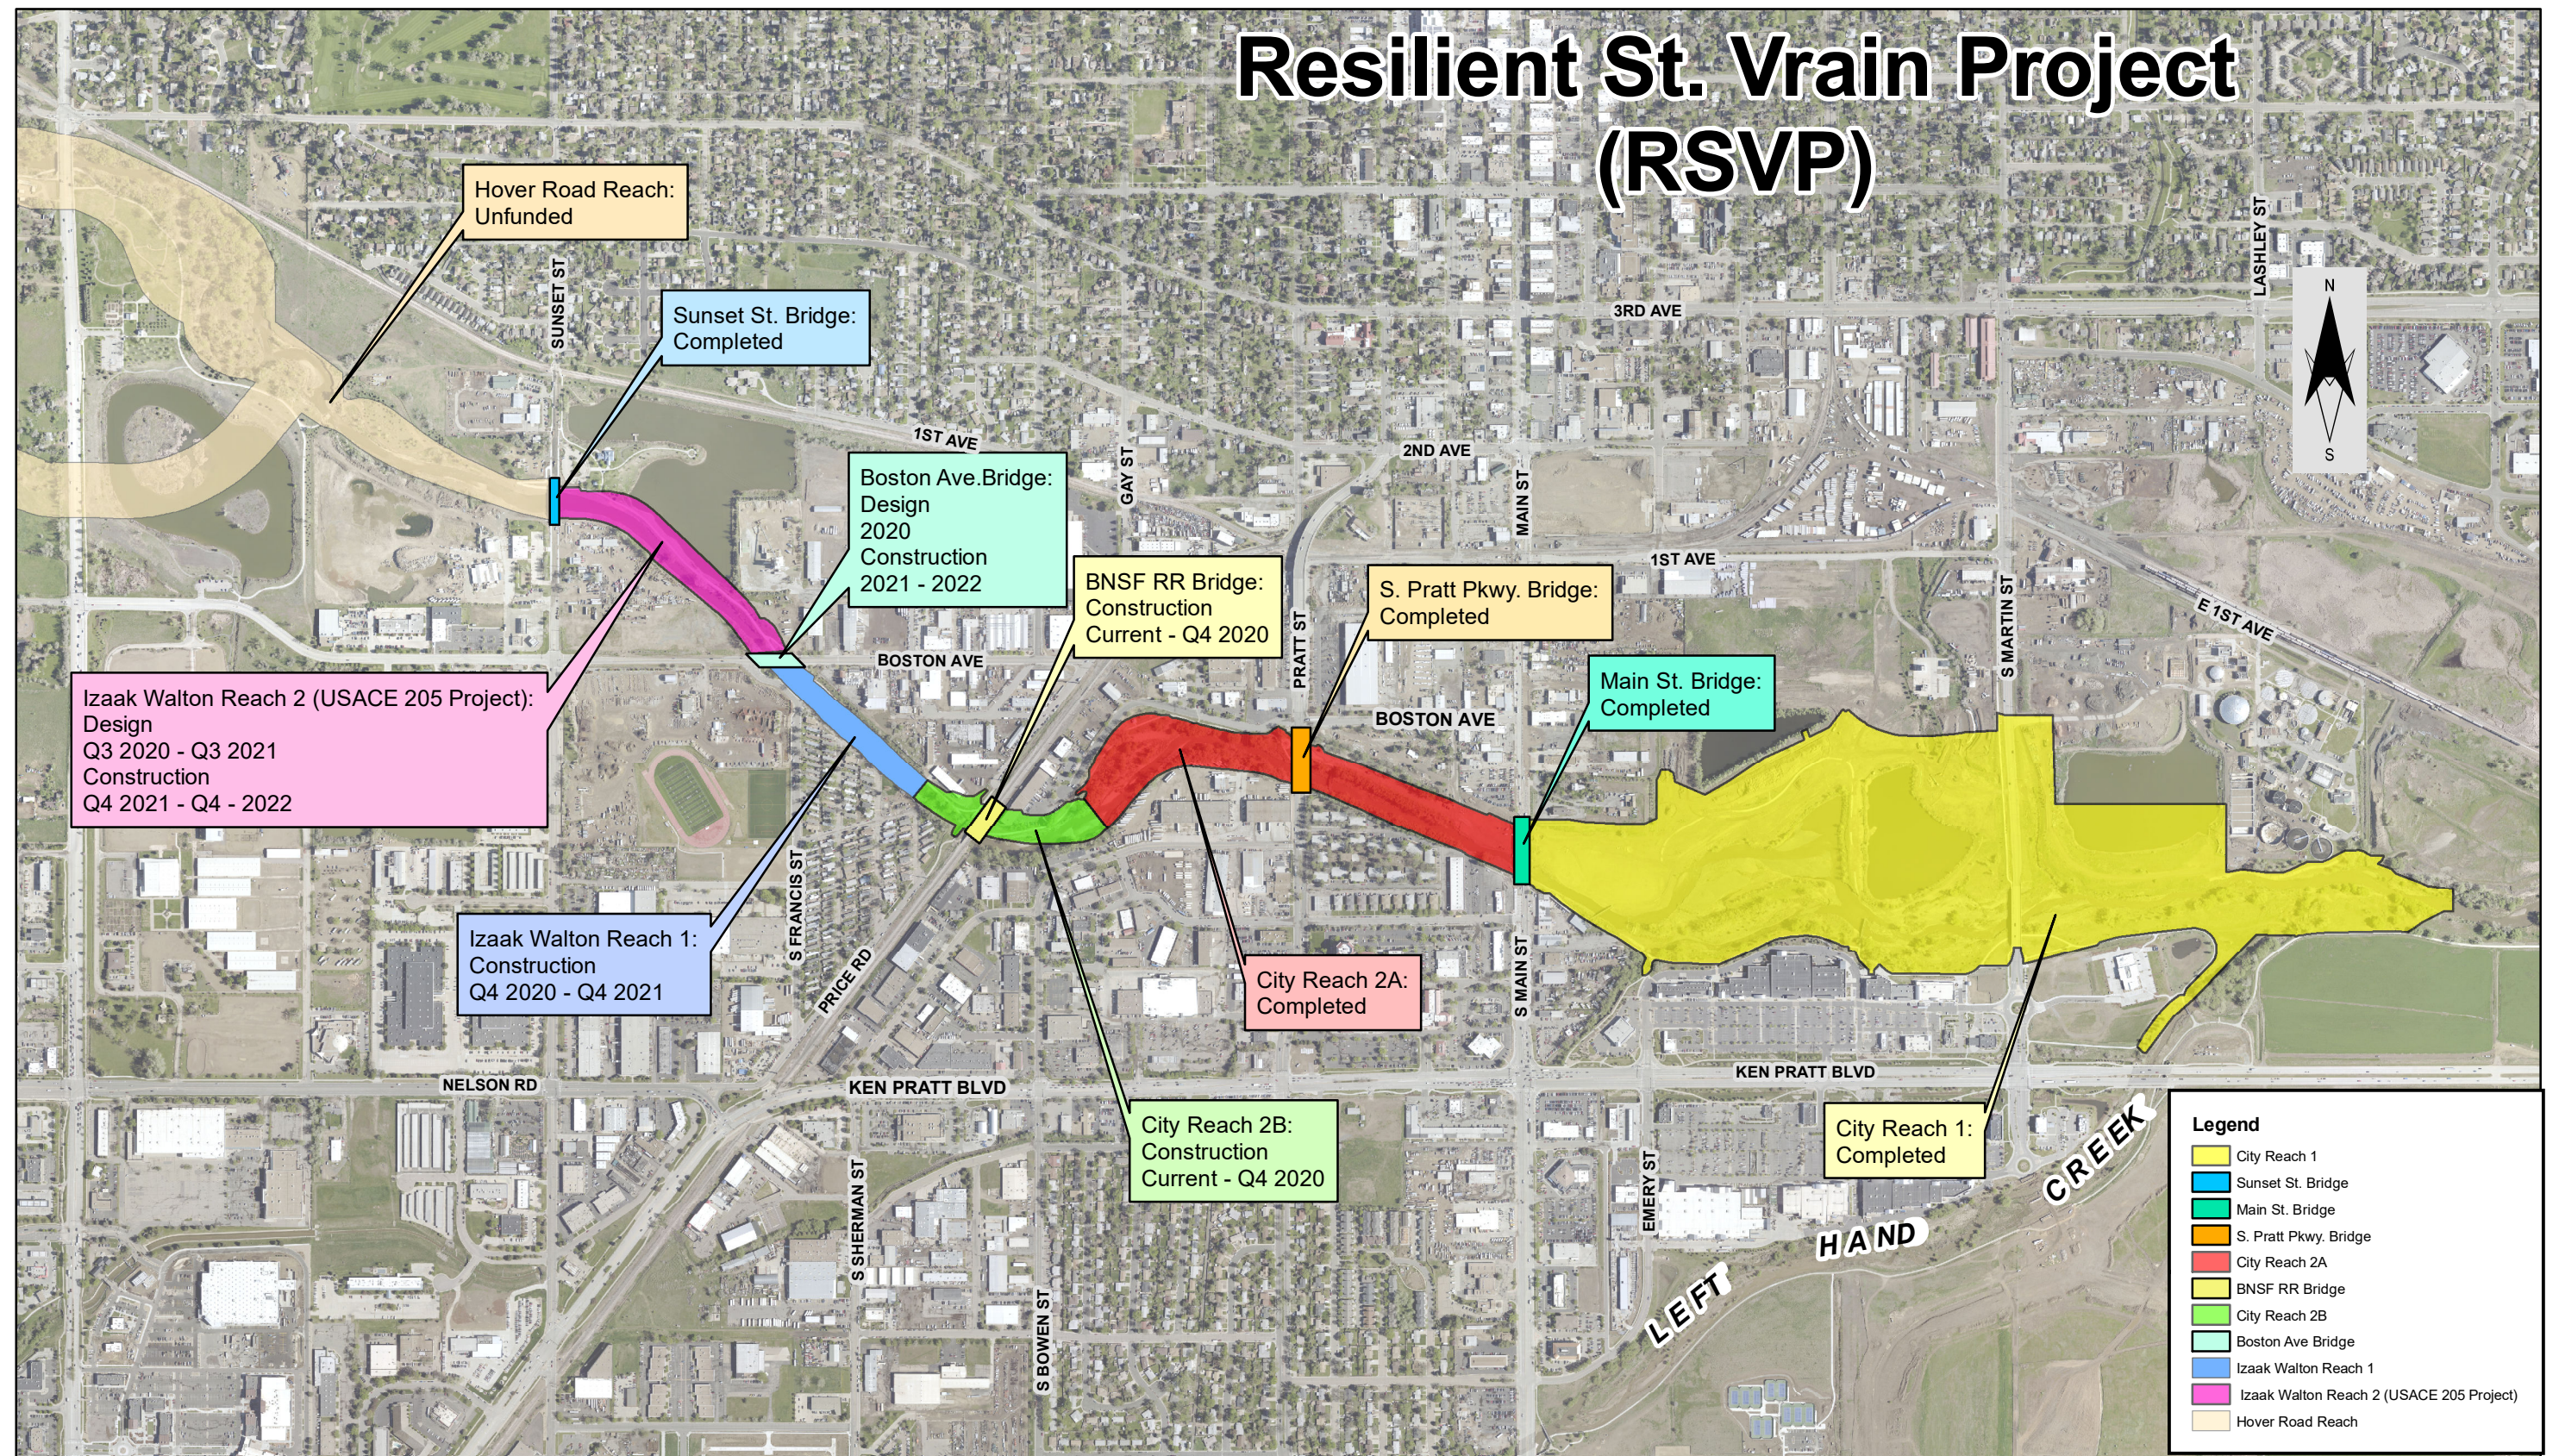

Path: I:\Projects\450803 St Vrain Crk Improvement (D-39)\450803 2017\USACE 205\Exhibit A (Hover-Confluence).mxd

Print Date: 5/8/2020		<div><div></div><div></div><div></div><div></div><div></div></div>	Revisions			<div><div>CITY of LONGMONT 385 Kimbark Street Longmont, Co. 80501 Phone: 303-651-6304 FAX: 303-651-8352 PUBLIC WORKS & NATURAL RESOURCES DEPT.</div></div>		EXHIBIT A			Project No. / Year	
File Name: Exhibit A (Hover-Confluence)			Date:	Comments:	Init:		No Revisions:				450803	
11" x 17" Sheet Horiz. Scale: 1" = 900'							Revised:	Proj.Mgr.: J. Sherman/M. Bortolini			2019	
							Void:	Detailer: A. Mestas			Sheet Number: 1	
<div><div>02805601,120 Feet</div><div><div></div><div></div><div></div><div></div><div></div><div></div><div></div><div></div><div></div><div></div></div></div>								Subset:	Subset Sheet: Page of			