



QUAIL ANNEXATION AND ZONING MAP

SITUATED IN THE NORTH 1/2 OF THE NORTHWEST 1/4 OF SECTION 17,
TOWNSHIP 2 NORTH, RANGE 69 WEST OF THE 6TH P.M.,
COUNTY OF BOULDER, STATE OF COLORADO
AREA: 755,511 SQ. FT. OR 17.34 ACRES±
SHEET 2 OF 2

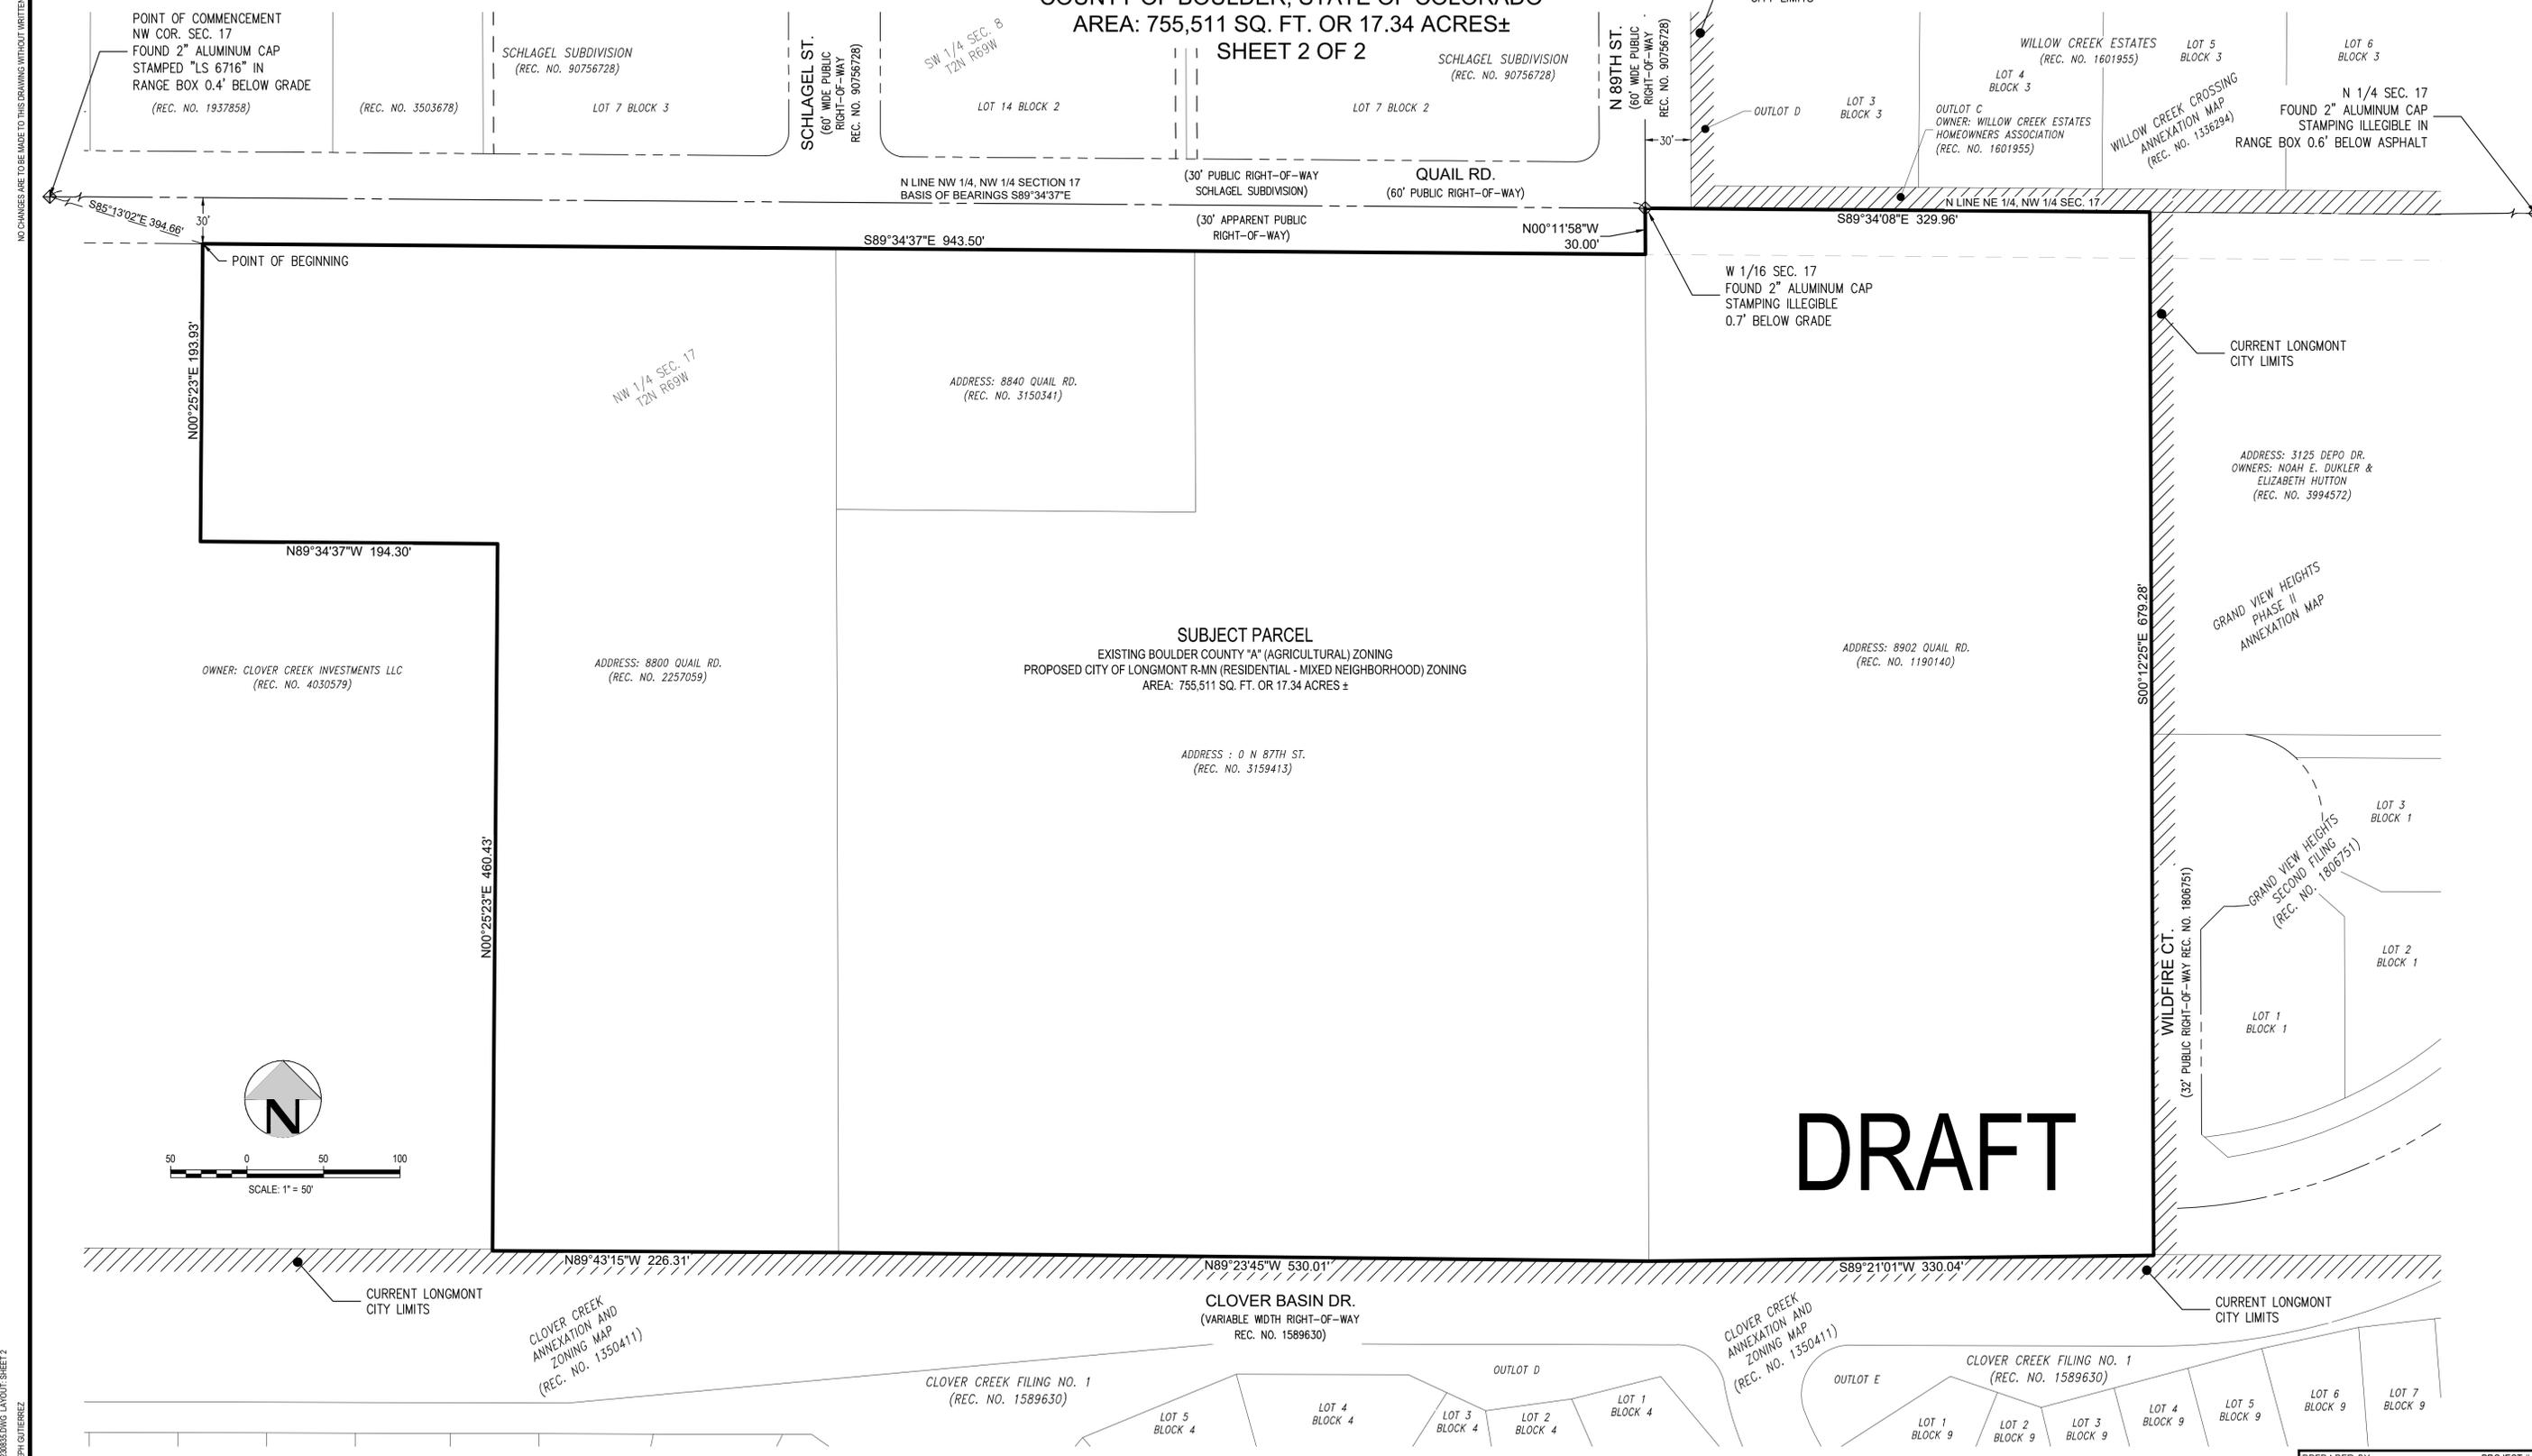

DRAFT

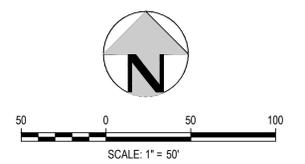

NO CHANGES ARE TO BE MADE TO THIS DRAWING WITHOUT WRITTEN PERMISSION OF HARRIS KOCHER SMITH.

PREPARED BY: PROJECT #: 230835

HKS HARRIS KOCHER SMITH

1120 Lincoln Street, Suite 1000
Denver, Colorado 80203
P: 303.623.6300 F: 303.623.6311
HarrisKocherSmith.com