


EASEMENT VACATION ILLUSTRATION

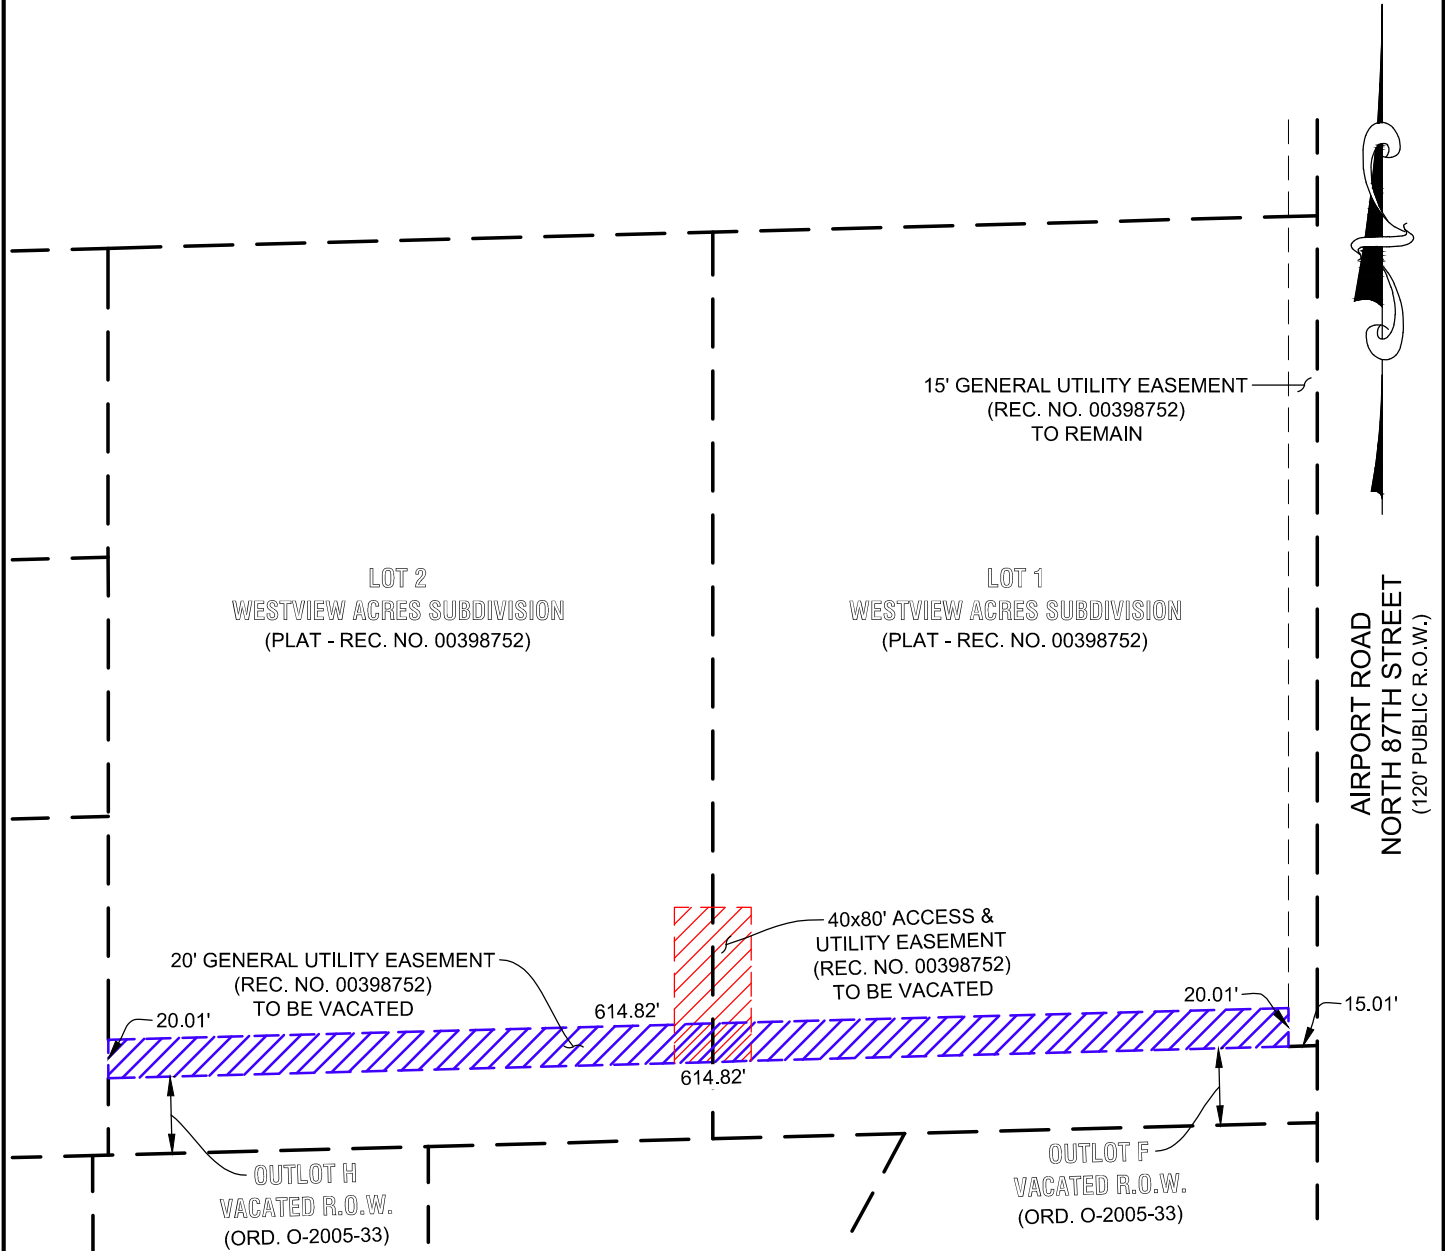

ESC
ENGINEERING
SERVICE
COMPANY

14190 East Evans Avenue
Aurora, Colorado 80014
P 303.337.1393 | F 303.337.7481

0 100
Scale: 1" = 100'

CITY OF LONGMONT

Drawn By: JDP	Checked By: JDP	Project No.: 1354.08	Date: 6/24/2024
Scale: 1" = 100'	File Name: N:\Projects\Do Valero (Besta)\Longmont - Westview Acres (Airport Rd)\CAD\Exhibits\Esmt Rels\Westview Acres Longmont - Esmt Rels.dwg		

Note: This illustration does not represent a monumented survey. It is intended only to depict the attached description.

EASEMENT VACATION ILLUSTRATION

A PART OF LOTS 1 AND 2, WESTVIEW ACRES SUBDIVISION
SITUATED IN THE SE 1/4 OF SECTION 18, T.2N., R.69W. OF THE 6TH P.M.
CITY OF LONGMONT, COUNTY OF BOULDER, STATE OF COLORADO